


eBus venant du générateur, respectez les polarités

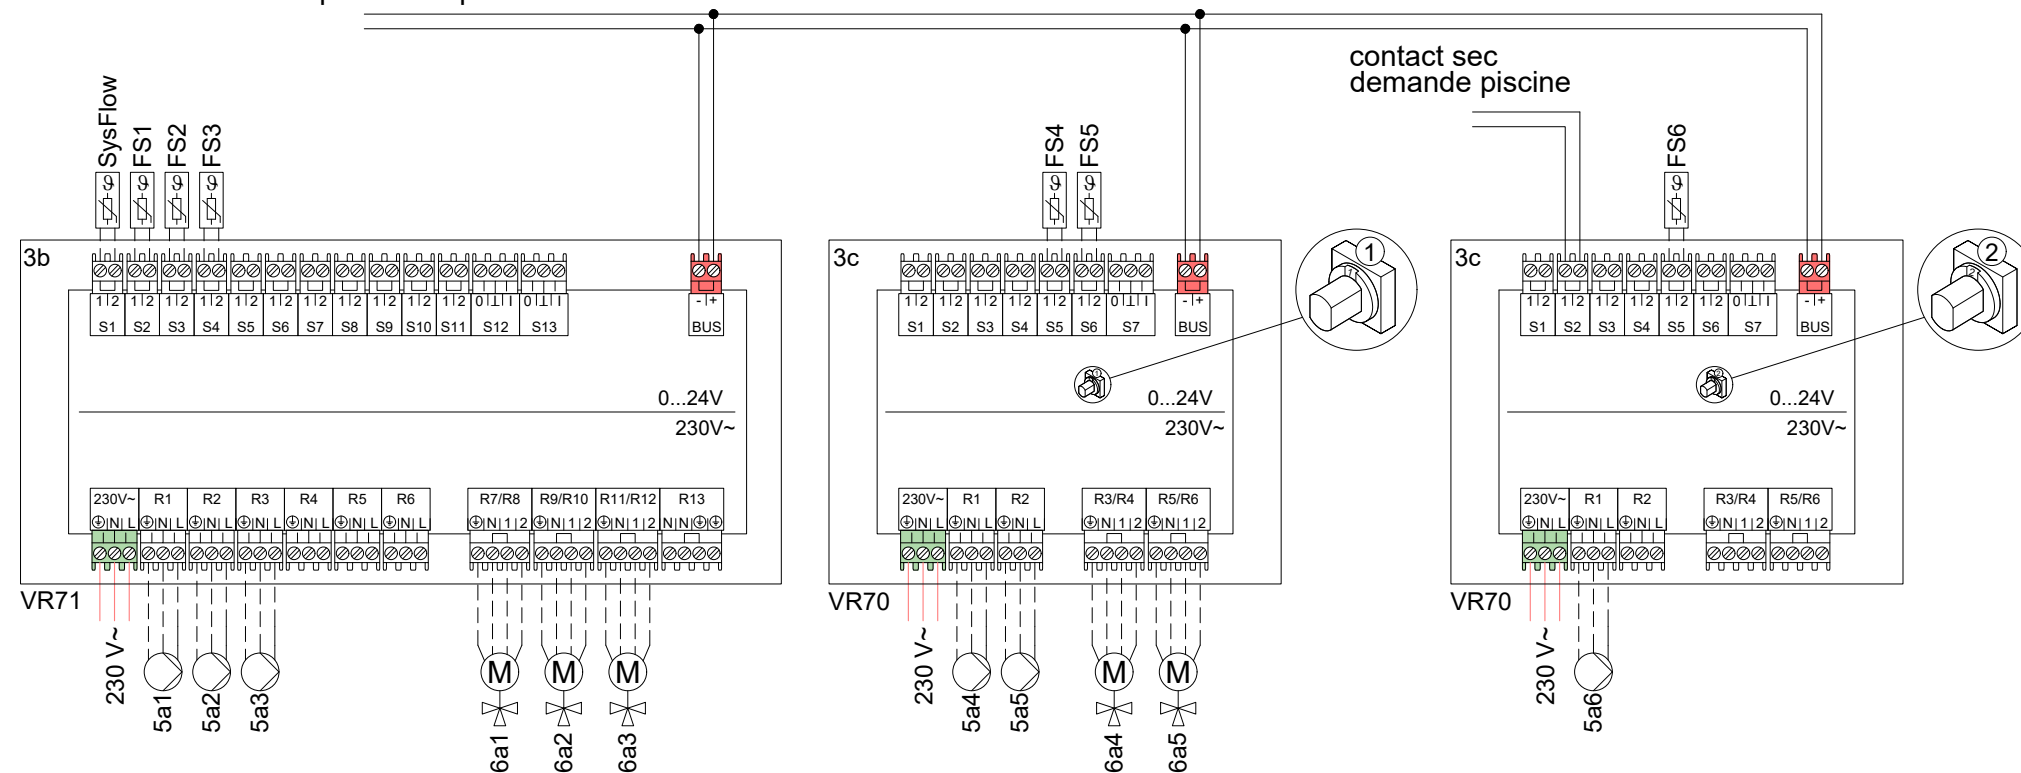

Attention, this principal scheme does not supersede a correct professional design of the system!  
 This scheme does not include all necessary shut-off and safety devices for a right installation. The applicable national and international laws, regulations, standards and directives must be adhered to! Due to special object-related circumstances or potential differences in the installation environment (e.g. climatic conditions) it is recommended to involve a specialized planning agency.

drawn:	SDA	date:	01.03.2024
version no.	01.00	reference to	

Appliances:  
 Controls: VRC720, VR92, VR70, VR71

Circuits: 5 x circuits radiateurs mélangés,  
 1 x piscine