



Les circuit 6 à 8 doivent être gérés en mode "loi d'eau"
Le système n'accèpte que 4 télécommandes filaires (VR92)

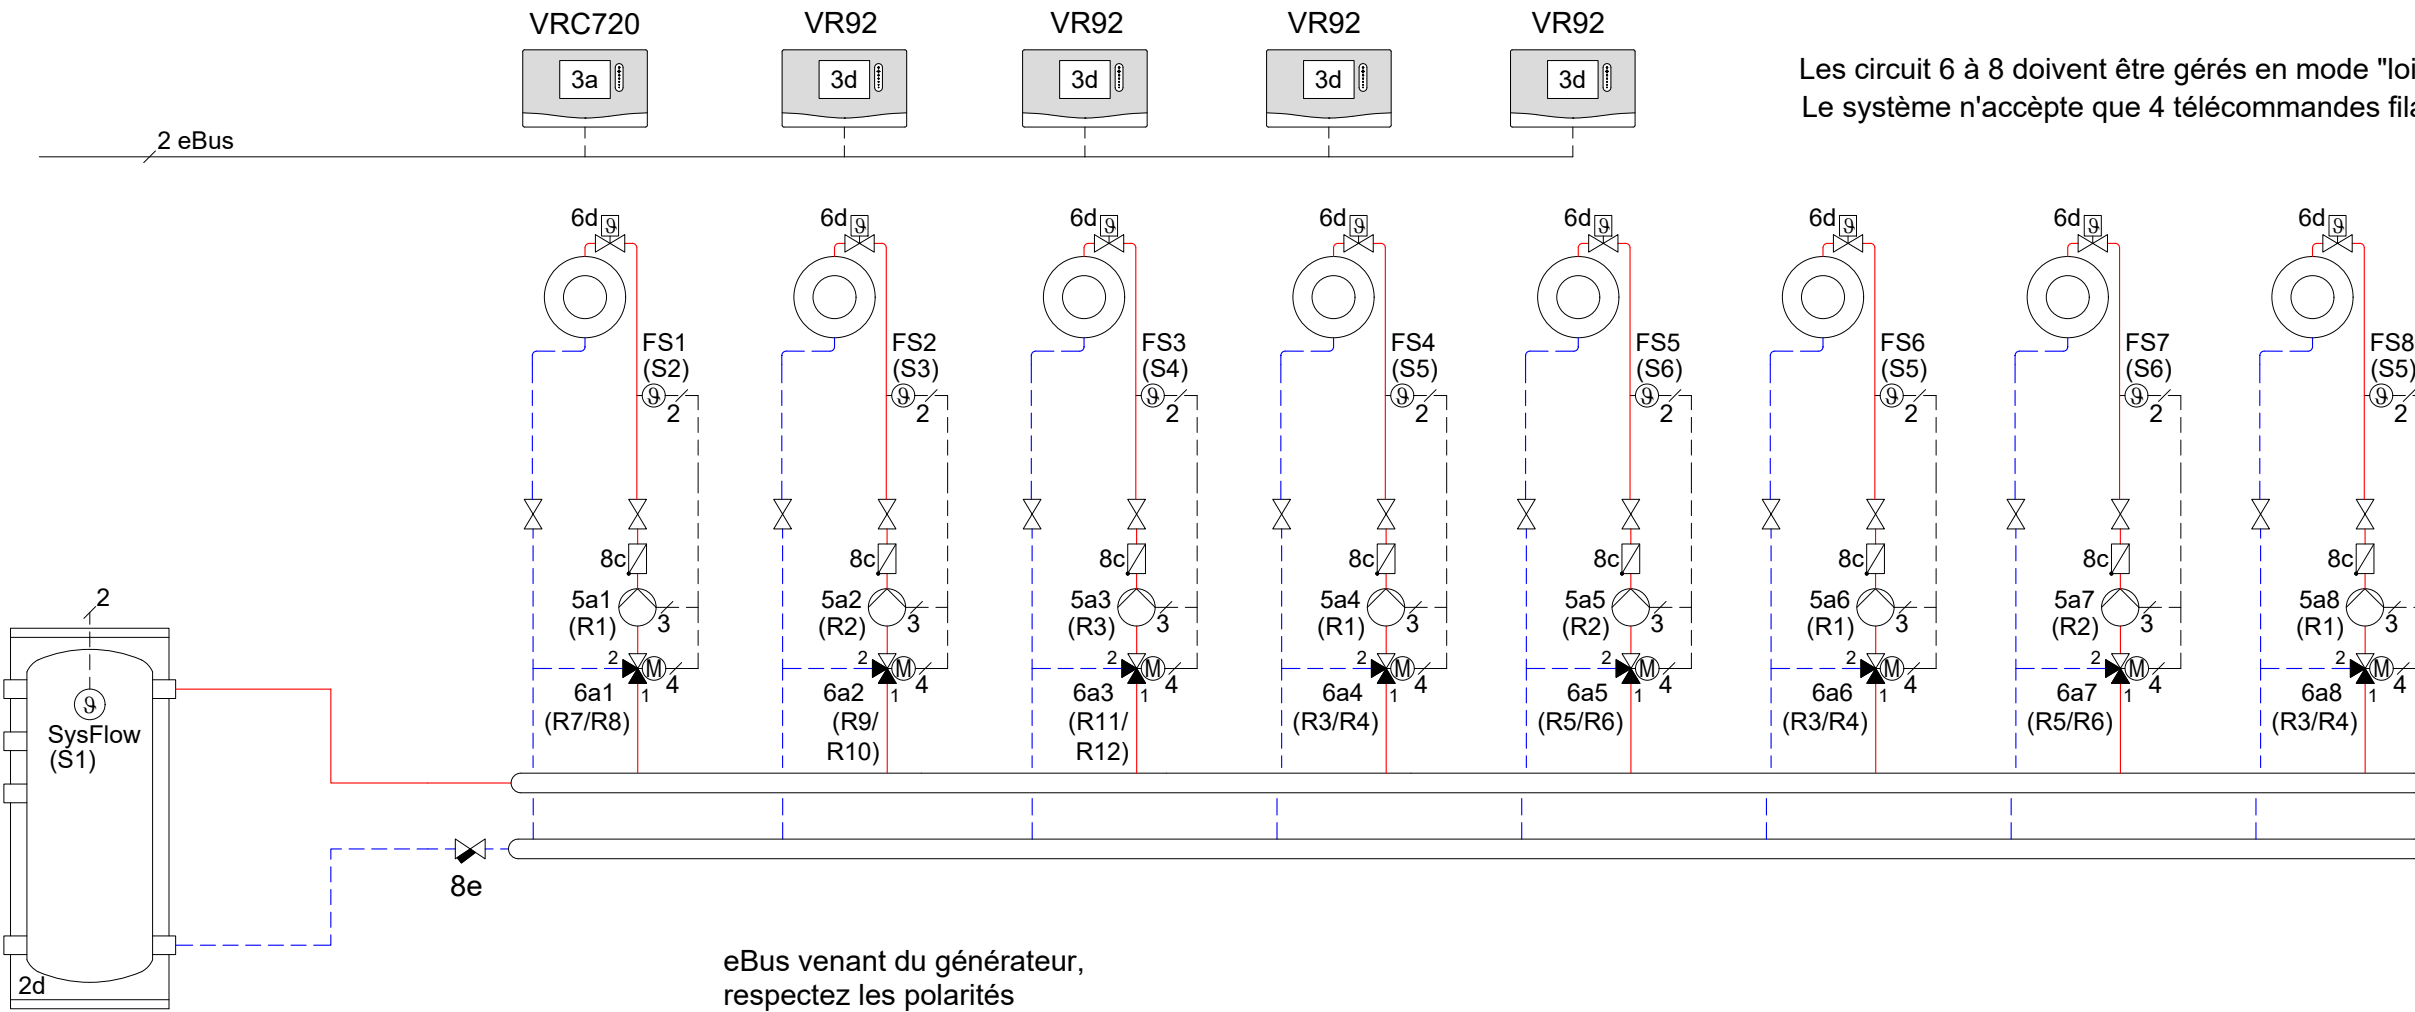

eBus venant du générateur, respectez les polarités

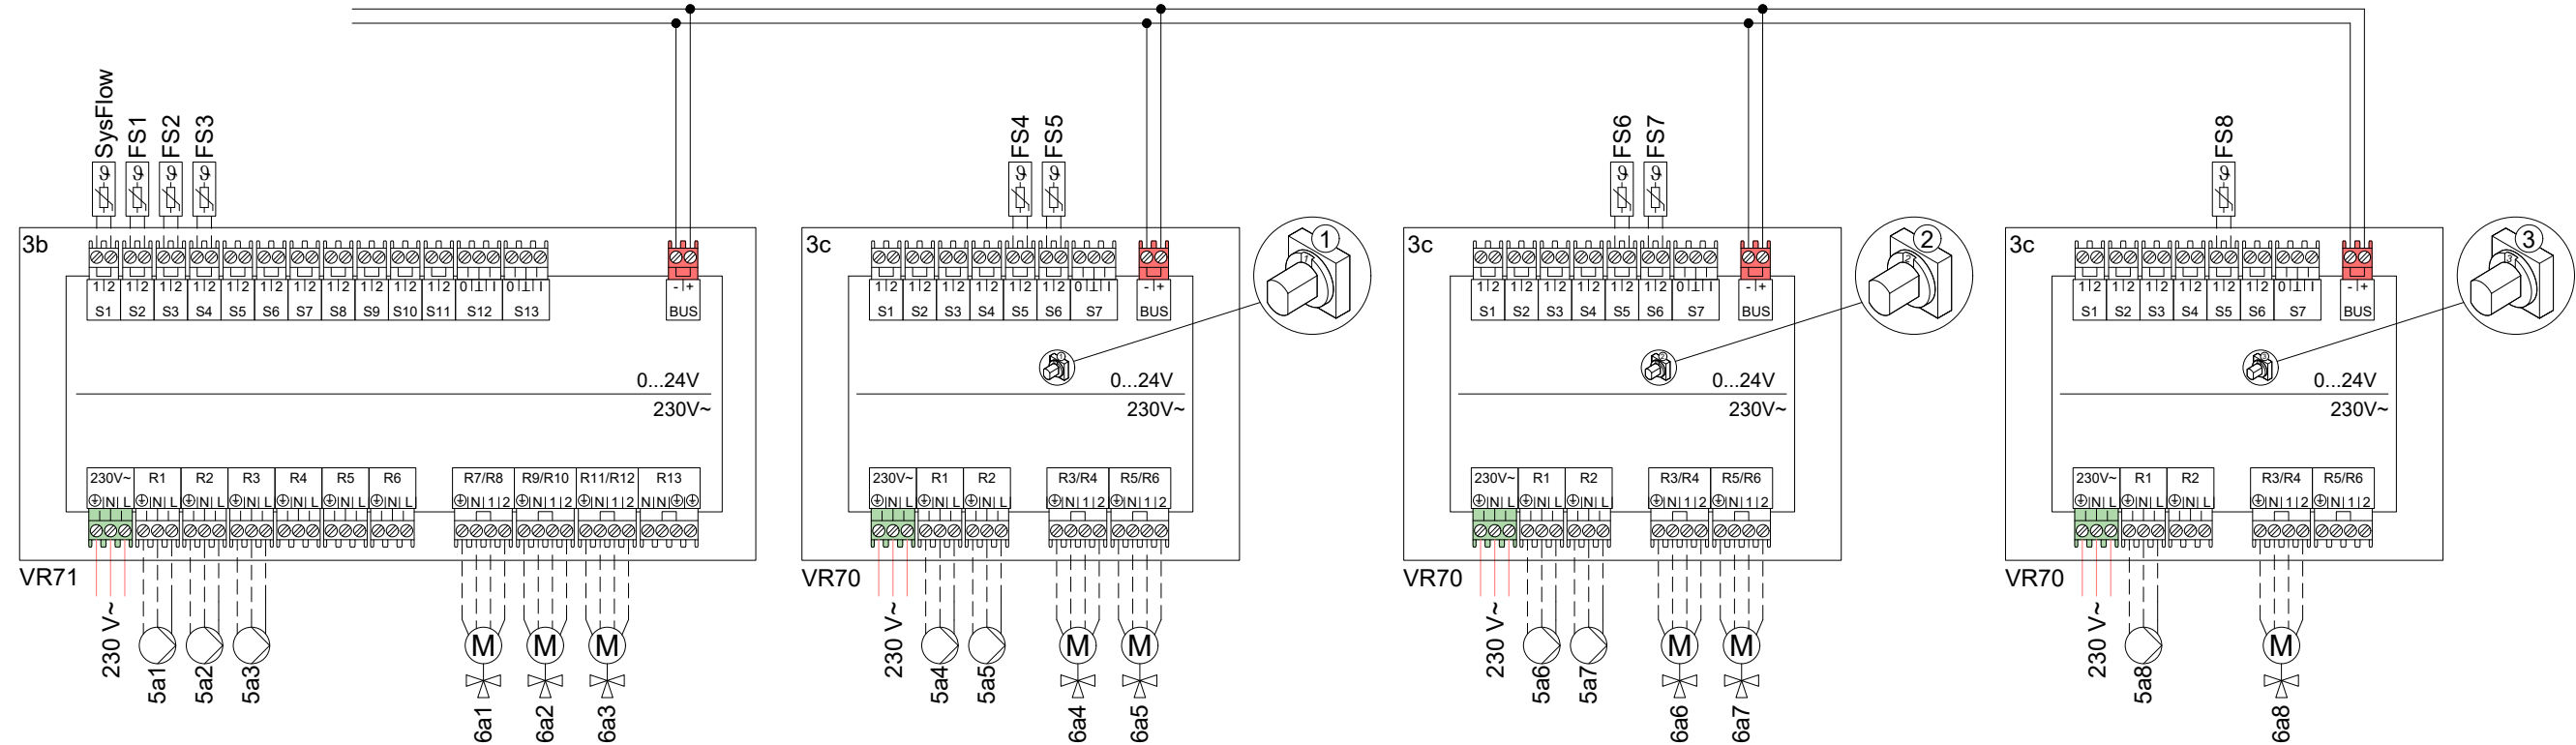

Attention, this principal scheme does not supersede a correct professional design of the system!
This scheme does not include all necessary shut-off and safety devices for a right installation. The applicable national and international laws, regulations, standards and directives must be adhered to! Due to special object-related circumstances or potential differences in the installation environment (e.g. climatic conditions) it is recommended to involve a specialized planning agency.